


**XXXX RESIDENCE : XXXX**  
**4.32 kW DC ROOF MOUNTED PHOTOVOLTAIC SYSTEM**

**EQUIPMENT SUMMARY :**


12 NO'S - HANWHA 360W Q CELLS Q.PEAK L-G4.2 360M MODULES  
01 NO - SCHNEIDER CONEXT SW6848 INVERTER

**SHEET INDEX :**

T-001 COVER SHEET  
P-001 ELECTRICAL CONNECTION LINE DIAGRAM

 

**SITE VICINITY VIEW**

 

**SITE AERIAL VIEW**

**PROPERTY ADDRESS:**

XXXX  
XX  
XX

**INSTALLER:**


XXX

Rev	Designed By	Checked By	Date	Sheet No
00	00	00	XXXX/XXX	T-001
				Page No
				01 of 02
				Package ID / R
				XX-XX-XX/XX



**KGS Global Green**

# 4.320 KW DC PROPOSED PV SYSTEM CONNECTION DIAGRAM

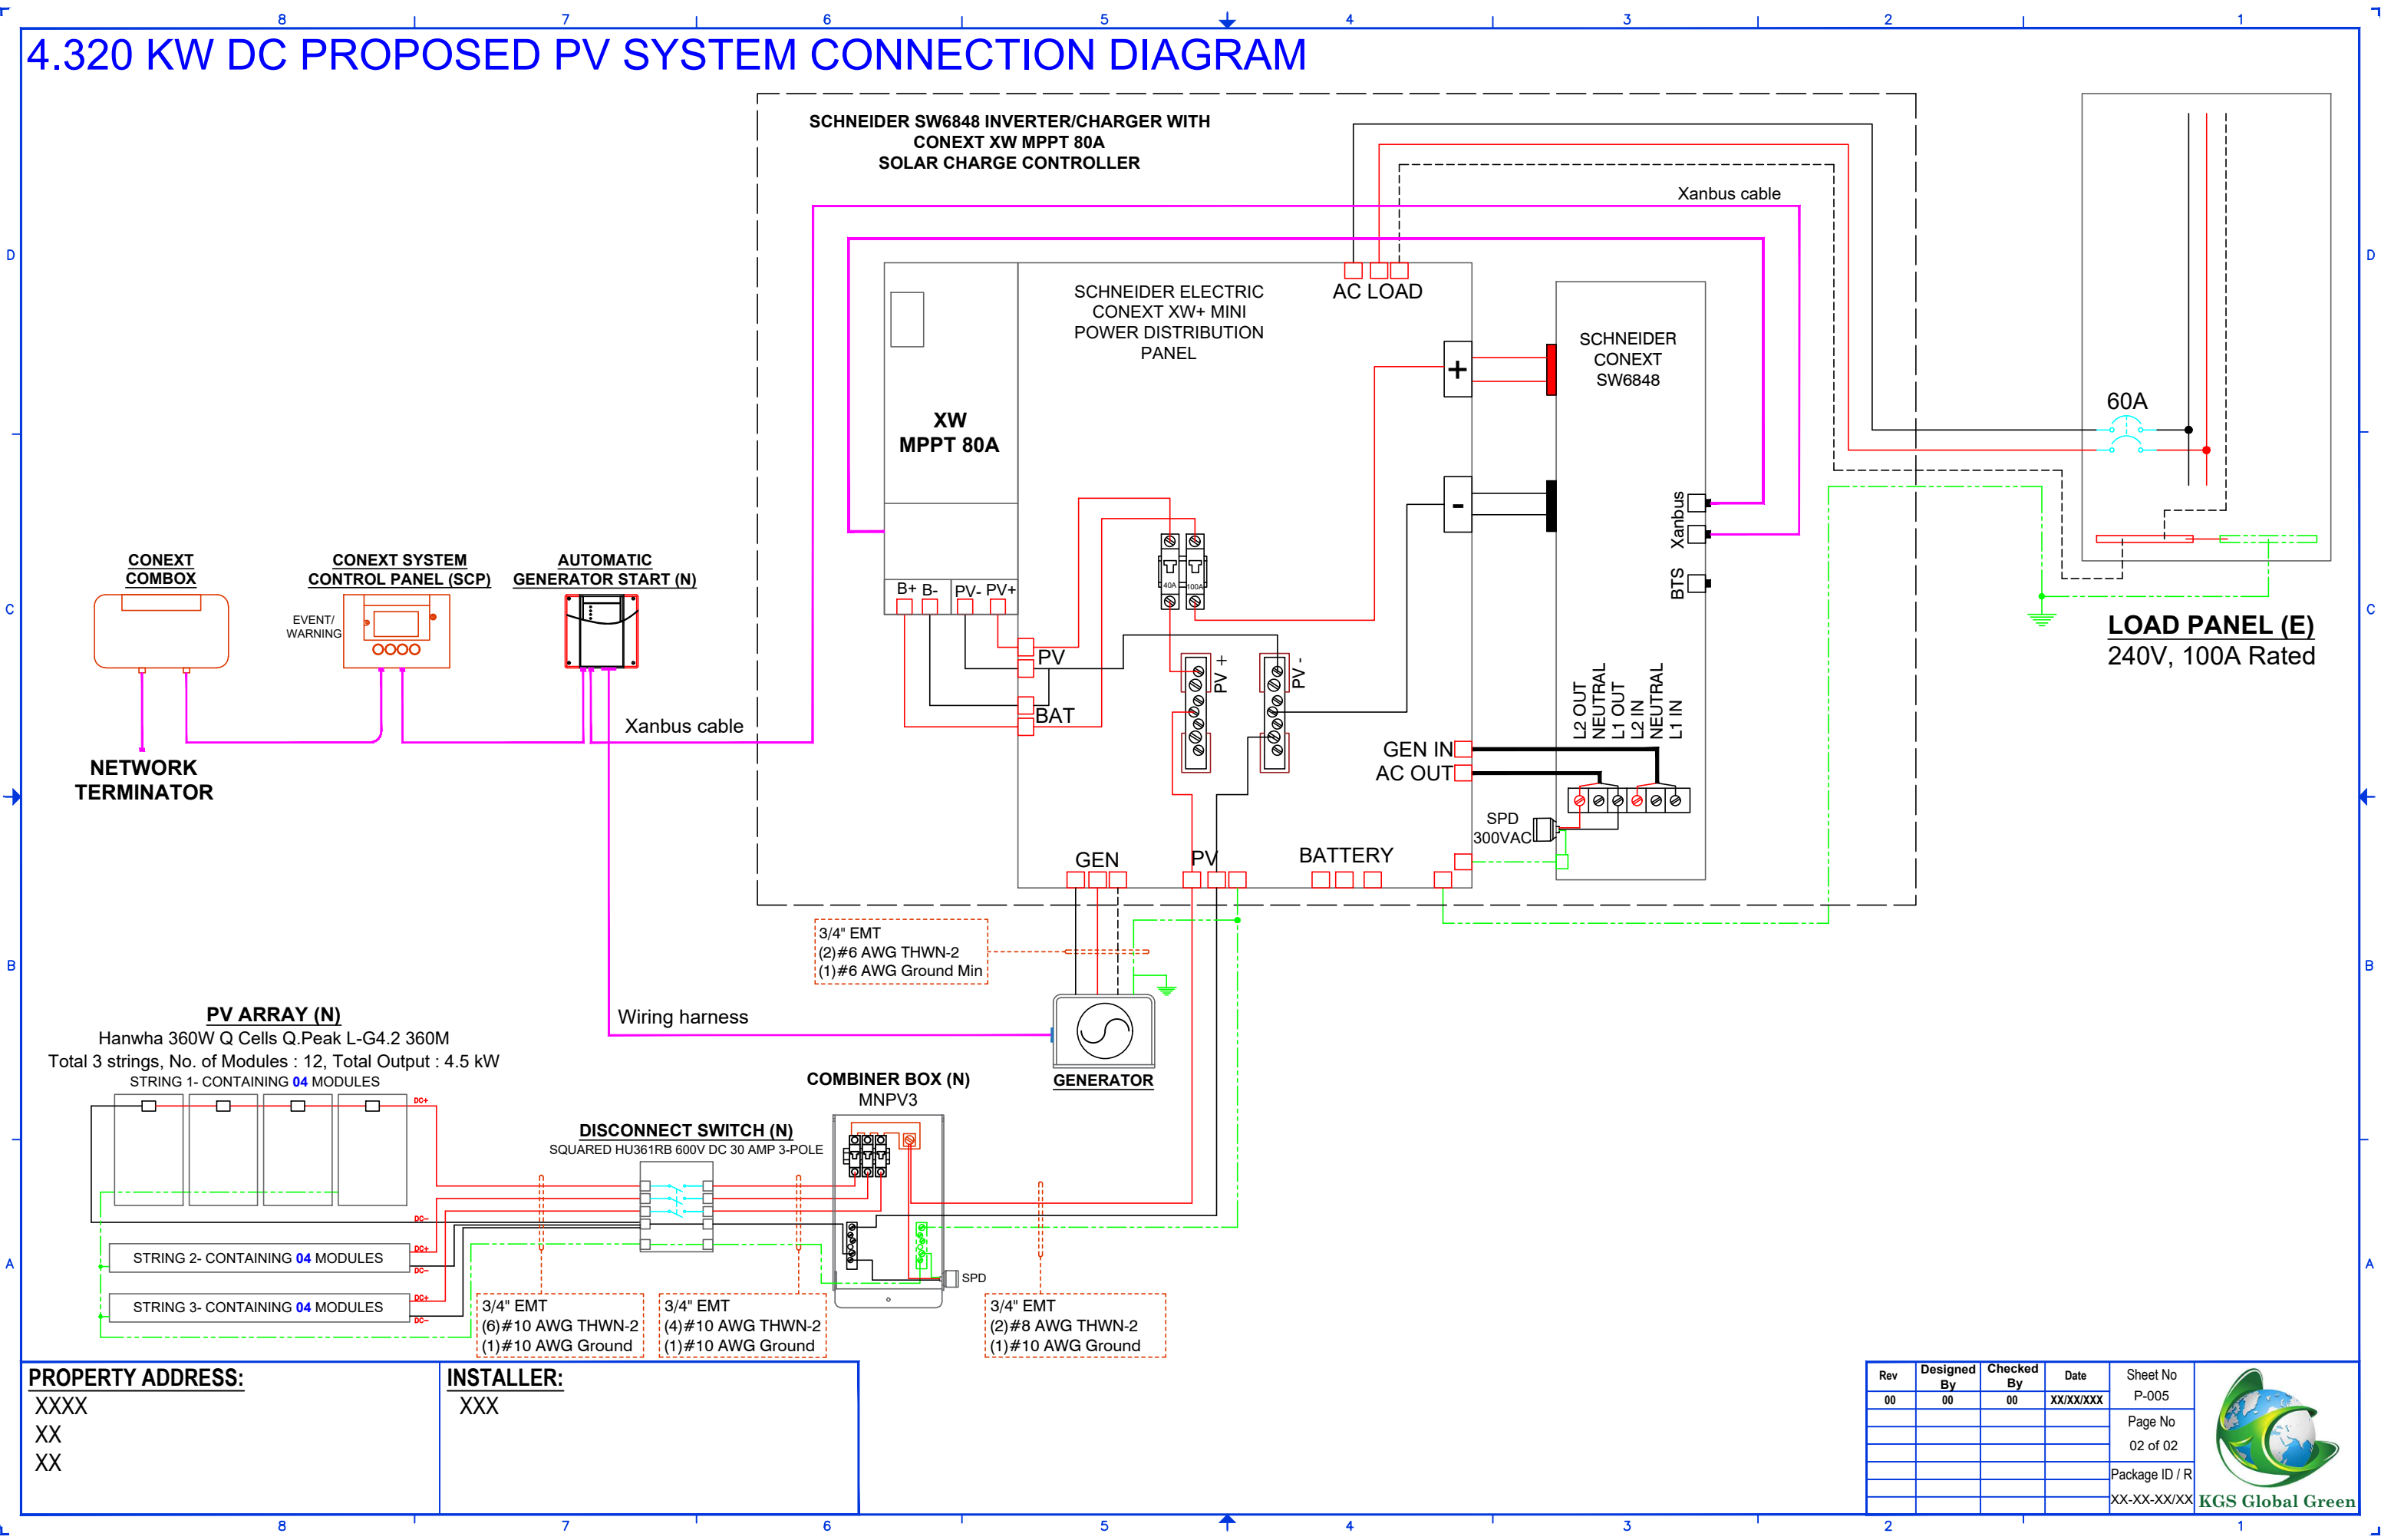

**PROPERTY ADDRESS:**  
XXXX  
XX  
XX

**INSTALLER:**  
XXX

Rev	Designed By	Checked By	Date	Sheet No
00	00	00	XX/XX/XXX	P-005
				Page No
				02 of 02
				Package ID / R
				XX-XX-XX/XX

